


2 Second Floor Plan

1/4" = 1'-0"

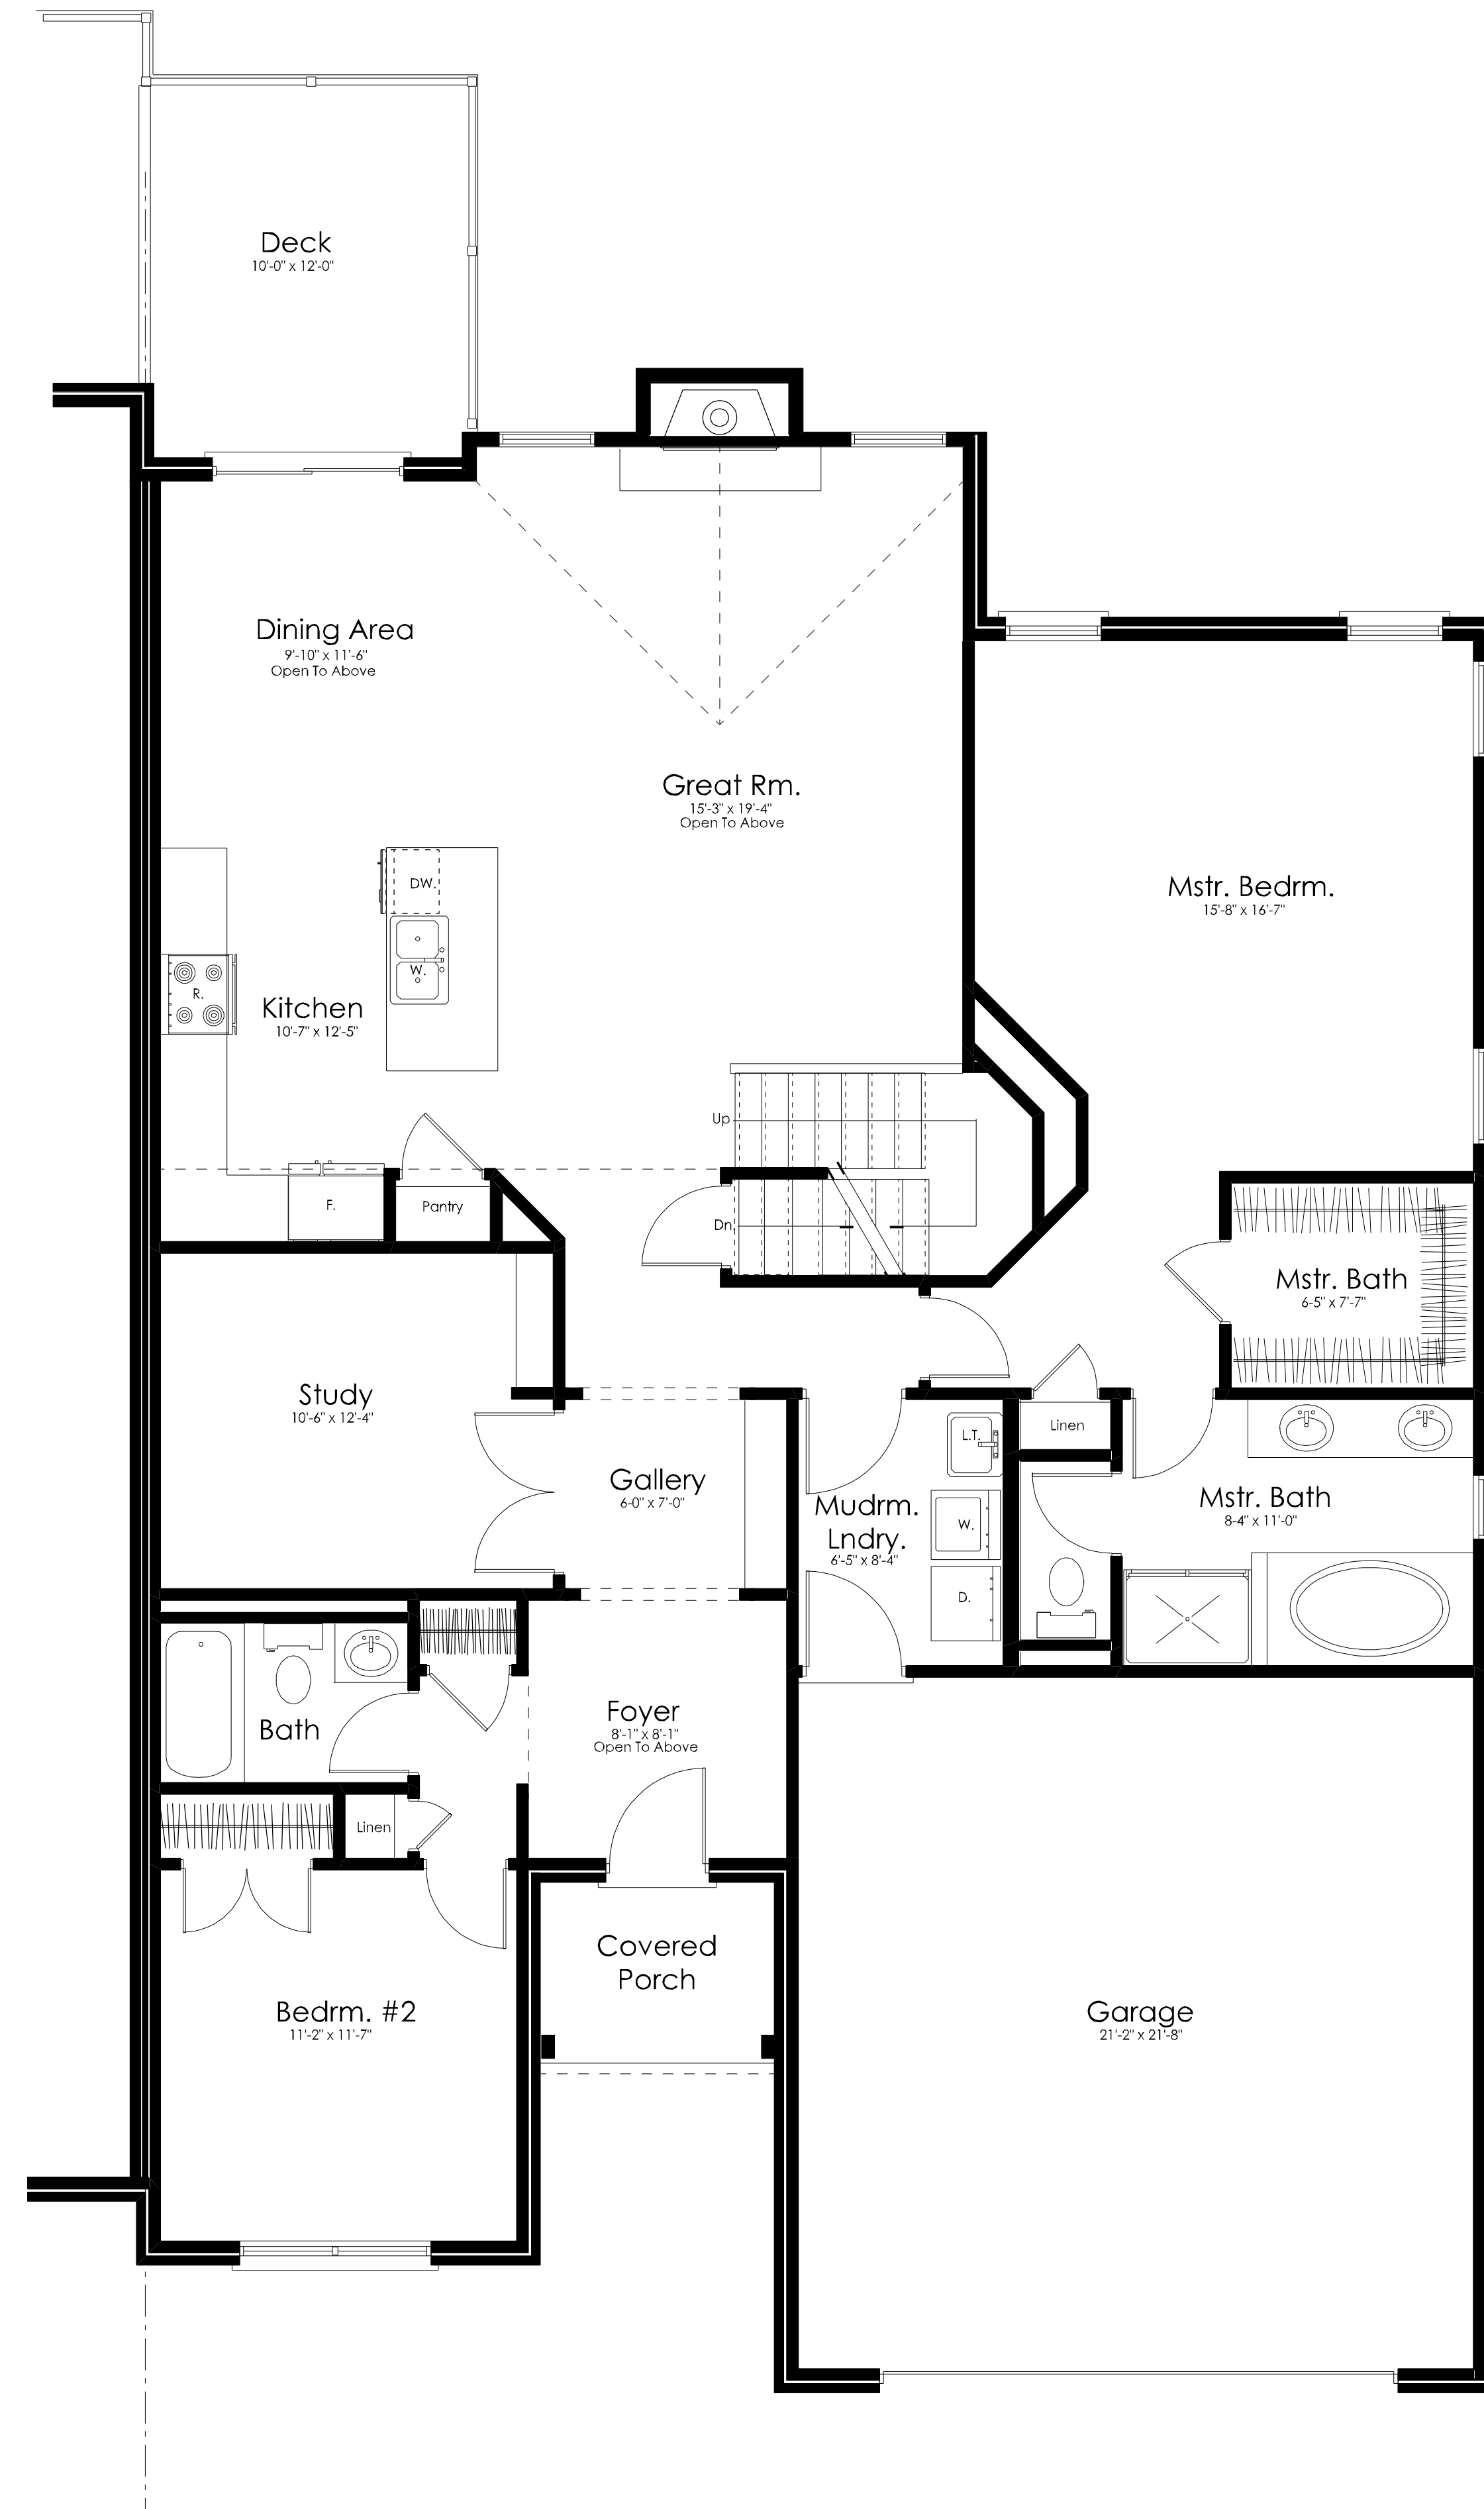

1 First Floor Plan

1/4" = 1'-0"

SCALE	As Noted
DRAWN BY	LS
APPROVED	RIS
ISSUED	

REVISED

**RLS Associates**  
Architects  
412.680.5769  
ris@rlsarchitects.com  
403 Heights Drive  
Gibsonia, PA - 15044

*Brookview*  
A Carraige Home Community  
In Peters Township Pennsylvania  
RDC  
RESIDENTIAL DEVELOPMENT AND CONSTRUCTION INC.  
1213 Washington Pike, Suite 201, Irwin, PA 15341

*The Arlington*  
Floor Plans

