



Back Elevation

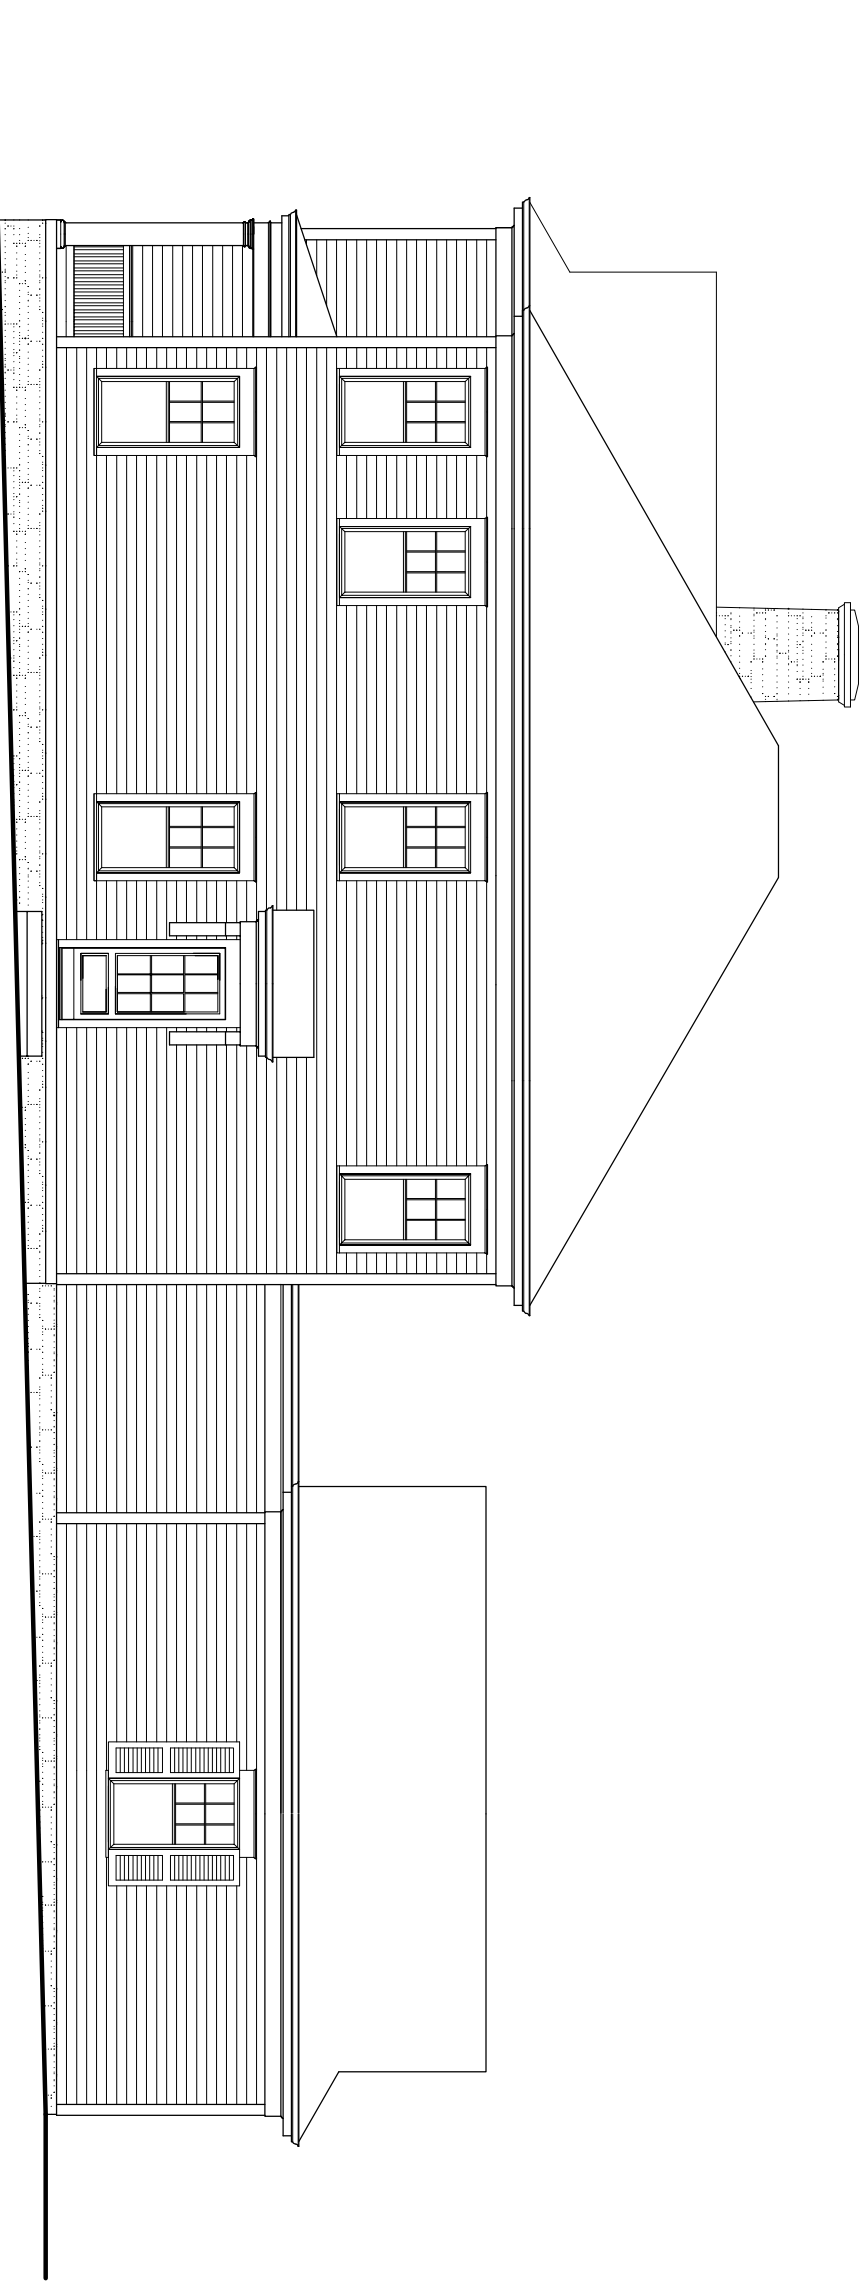

Side Elevation

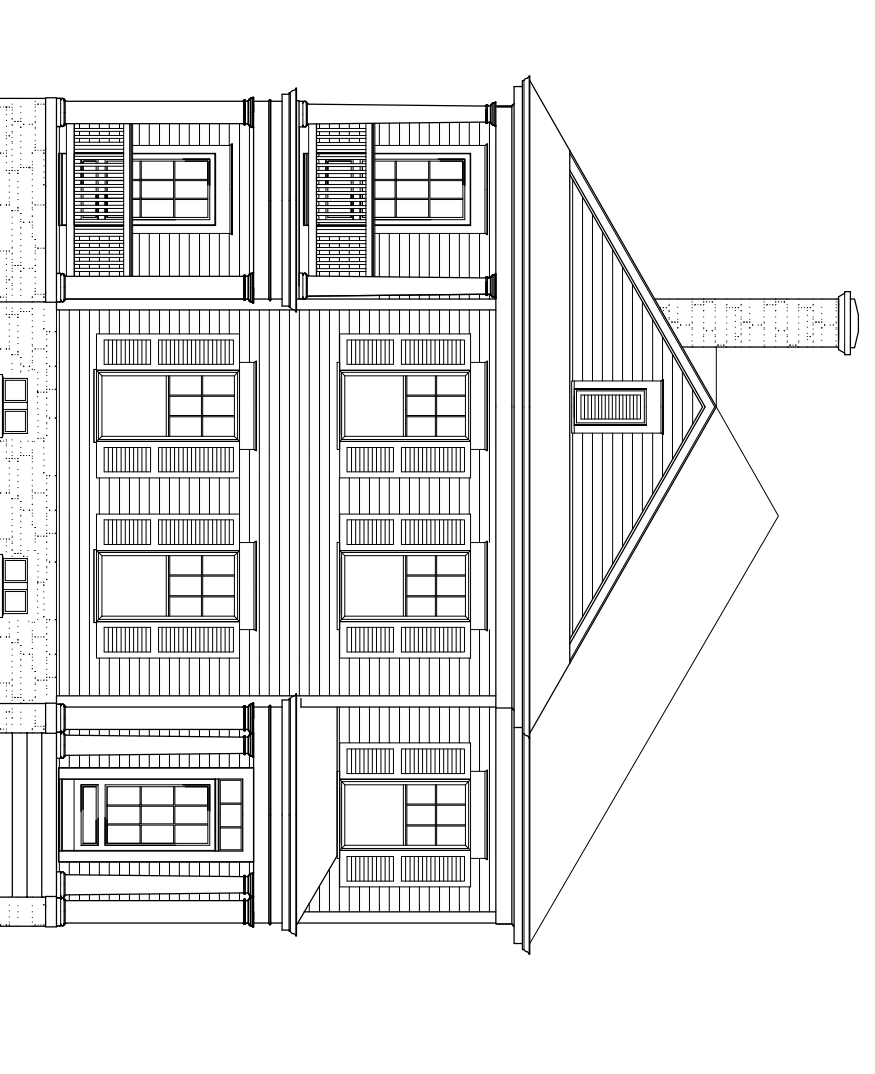

Front Elevation



Side Elevation