



First Floor Plan
1/8"=1'-0"

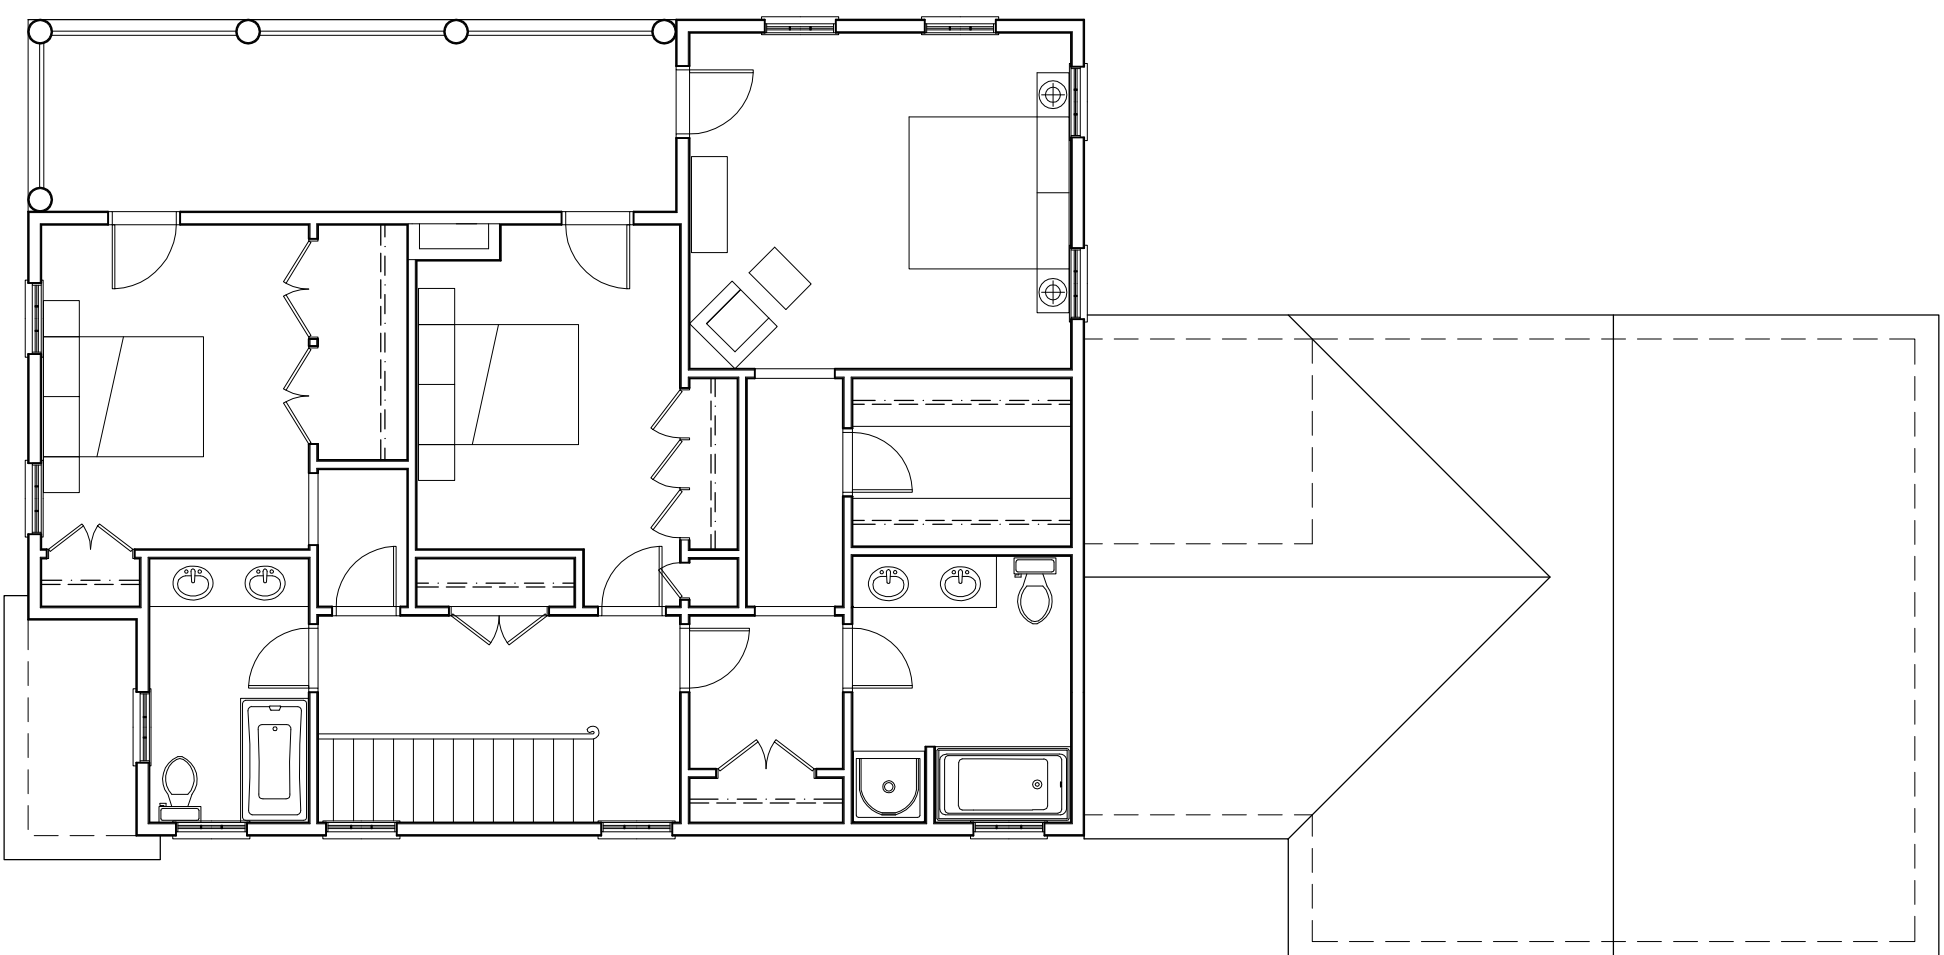

Second Floor Plan
1/8"=1'-0"

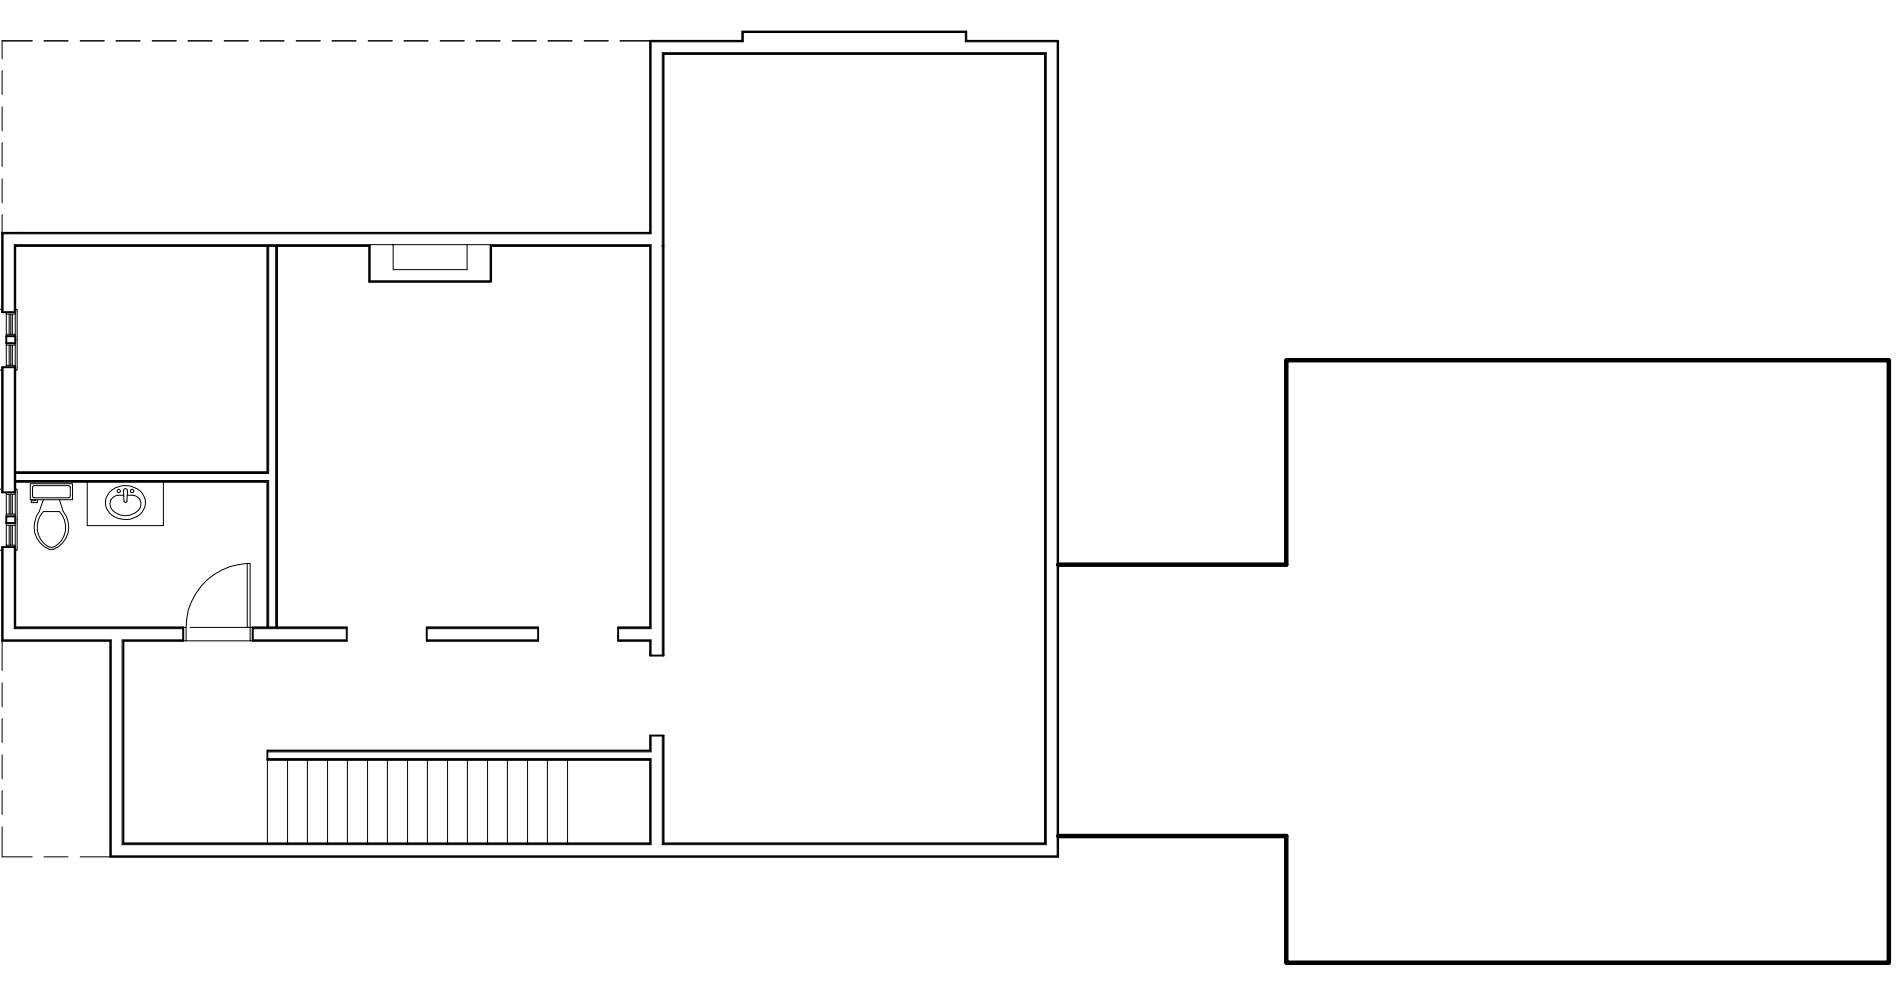

Basement Plan
1/8"=1'-0"